


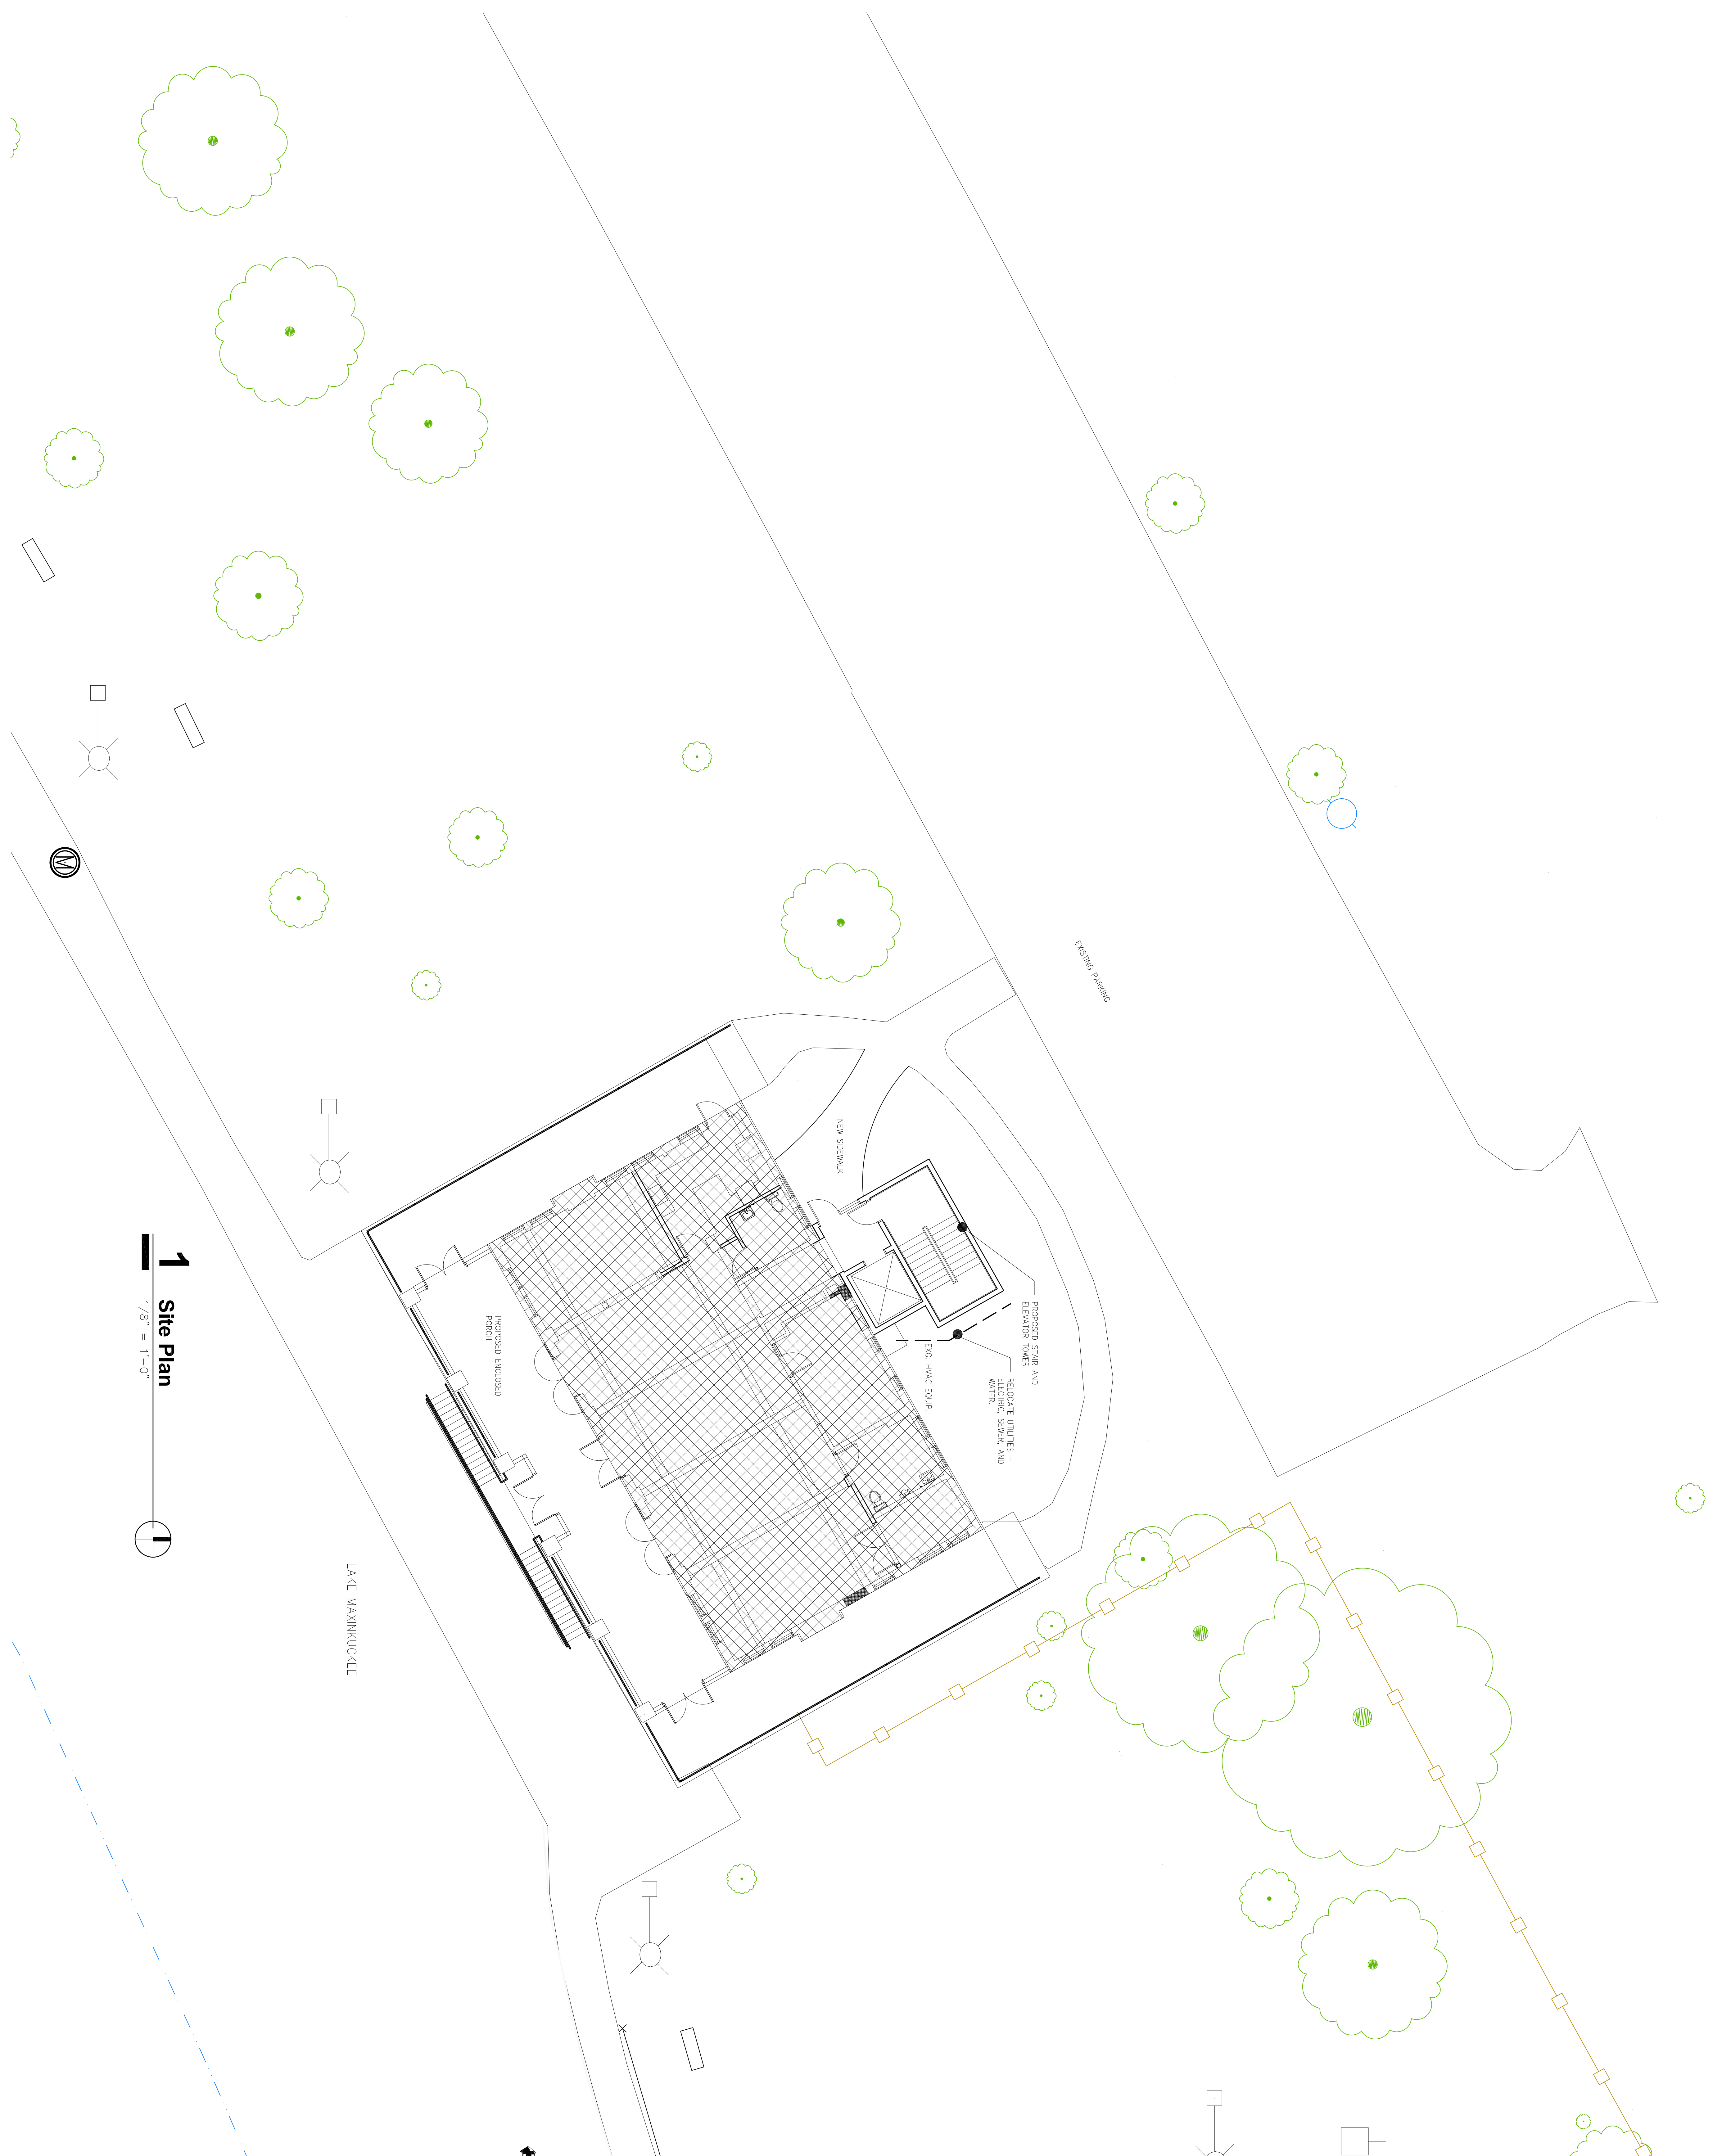


Beach Lodge Planning Grant

Culver Park Recreation Department

819 East Lake Shore Drive
Culver Indiana

**PRELIMINARY
NOT FOR
CONSTRUCTION**

 

MOSAIC
BUILDING SOLUTIONS

1220 Ruston Pass | Fort Wayne | Indiana 46825 [Phone] (260) 498 - 7672 [Fax] (260) 498 - 2165
mosaic-building.com

SLP	SLP	SLP
COORDINATOR	DRAMEN	CHECKED
14013_15074	01/09/2018	

A-201

The concepts, ideas, points, and details are shown in the drawings. The drawings were created by Building Solutions, LLC and were created, designed, and prepared for use on this specific project. None of the concepts, ideas, designs, plans and details shall be used by any person, firm, or corporation for any other project without the express written consent of Building Solutions, LLC. The drawings are permitted to retain copies for information and reference in connection with this project.