


PRELIMINARY
NOT FOR
CONSTRUCTION


Beach Lodge Planning Grant Culver Park Recreation Department

819 East Lake Shore Drive
Culver Indiana

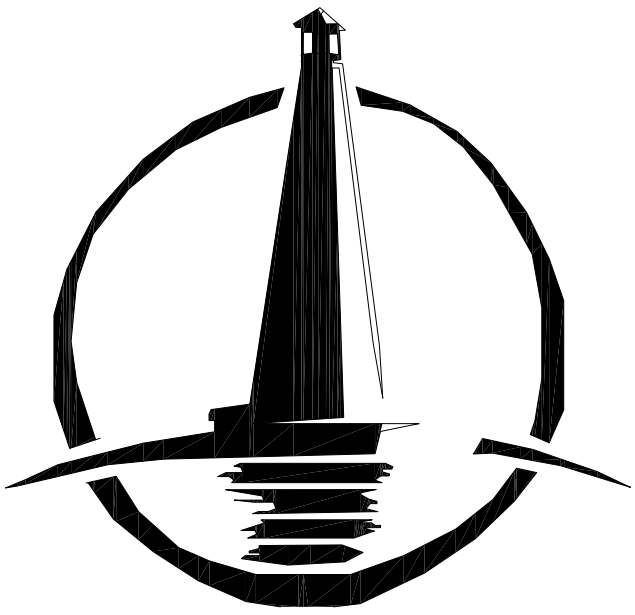

The information shown on this drawing is the property of Mosaic Building Solutions, Inc. and is to be used only for the project and location specified. It is not to be used for any other project or location without the written consent of Mosaic Building Solutions, Inc. The information shown on this drawing is preliminary and is subject to change without notice. The information shown on this drawing is not to be used for construction purposes. The information shown on this drawing is not to be used for any other purpose without the written consent of Mosaic Building Solutions, Inc.

FLOOR PLAN
MAIN LEVEL

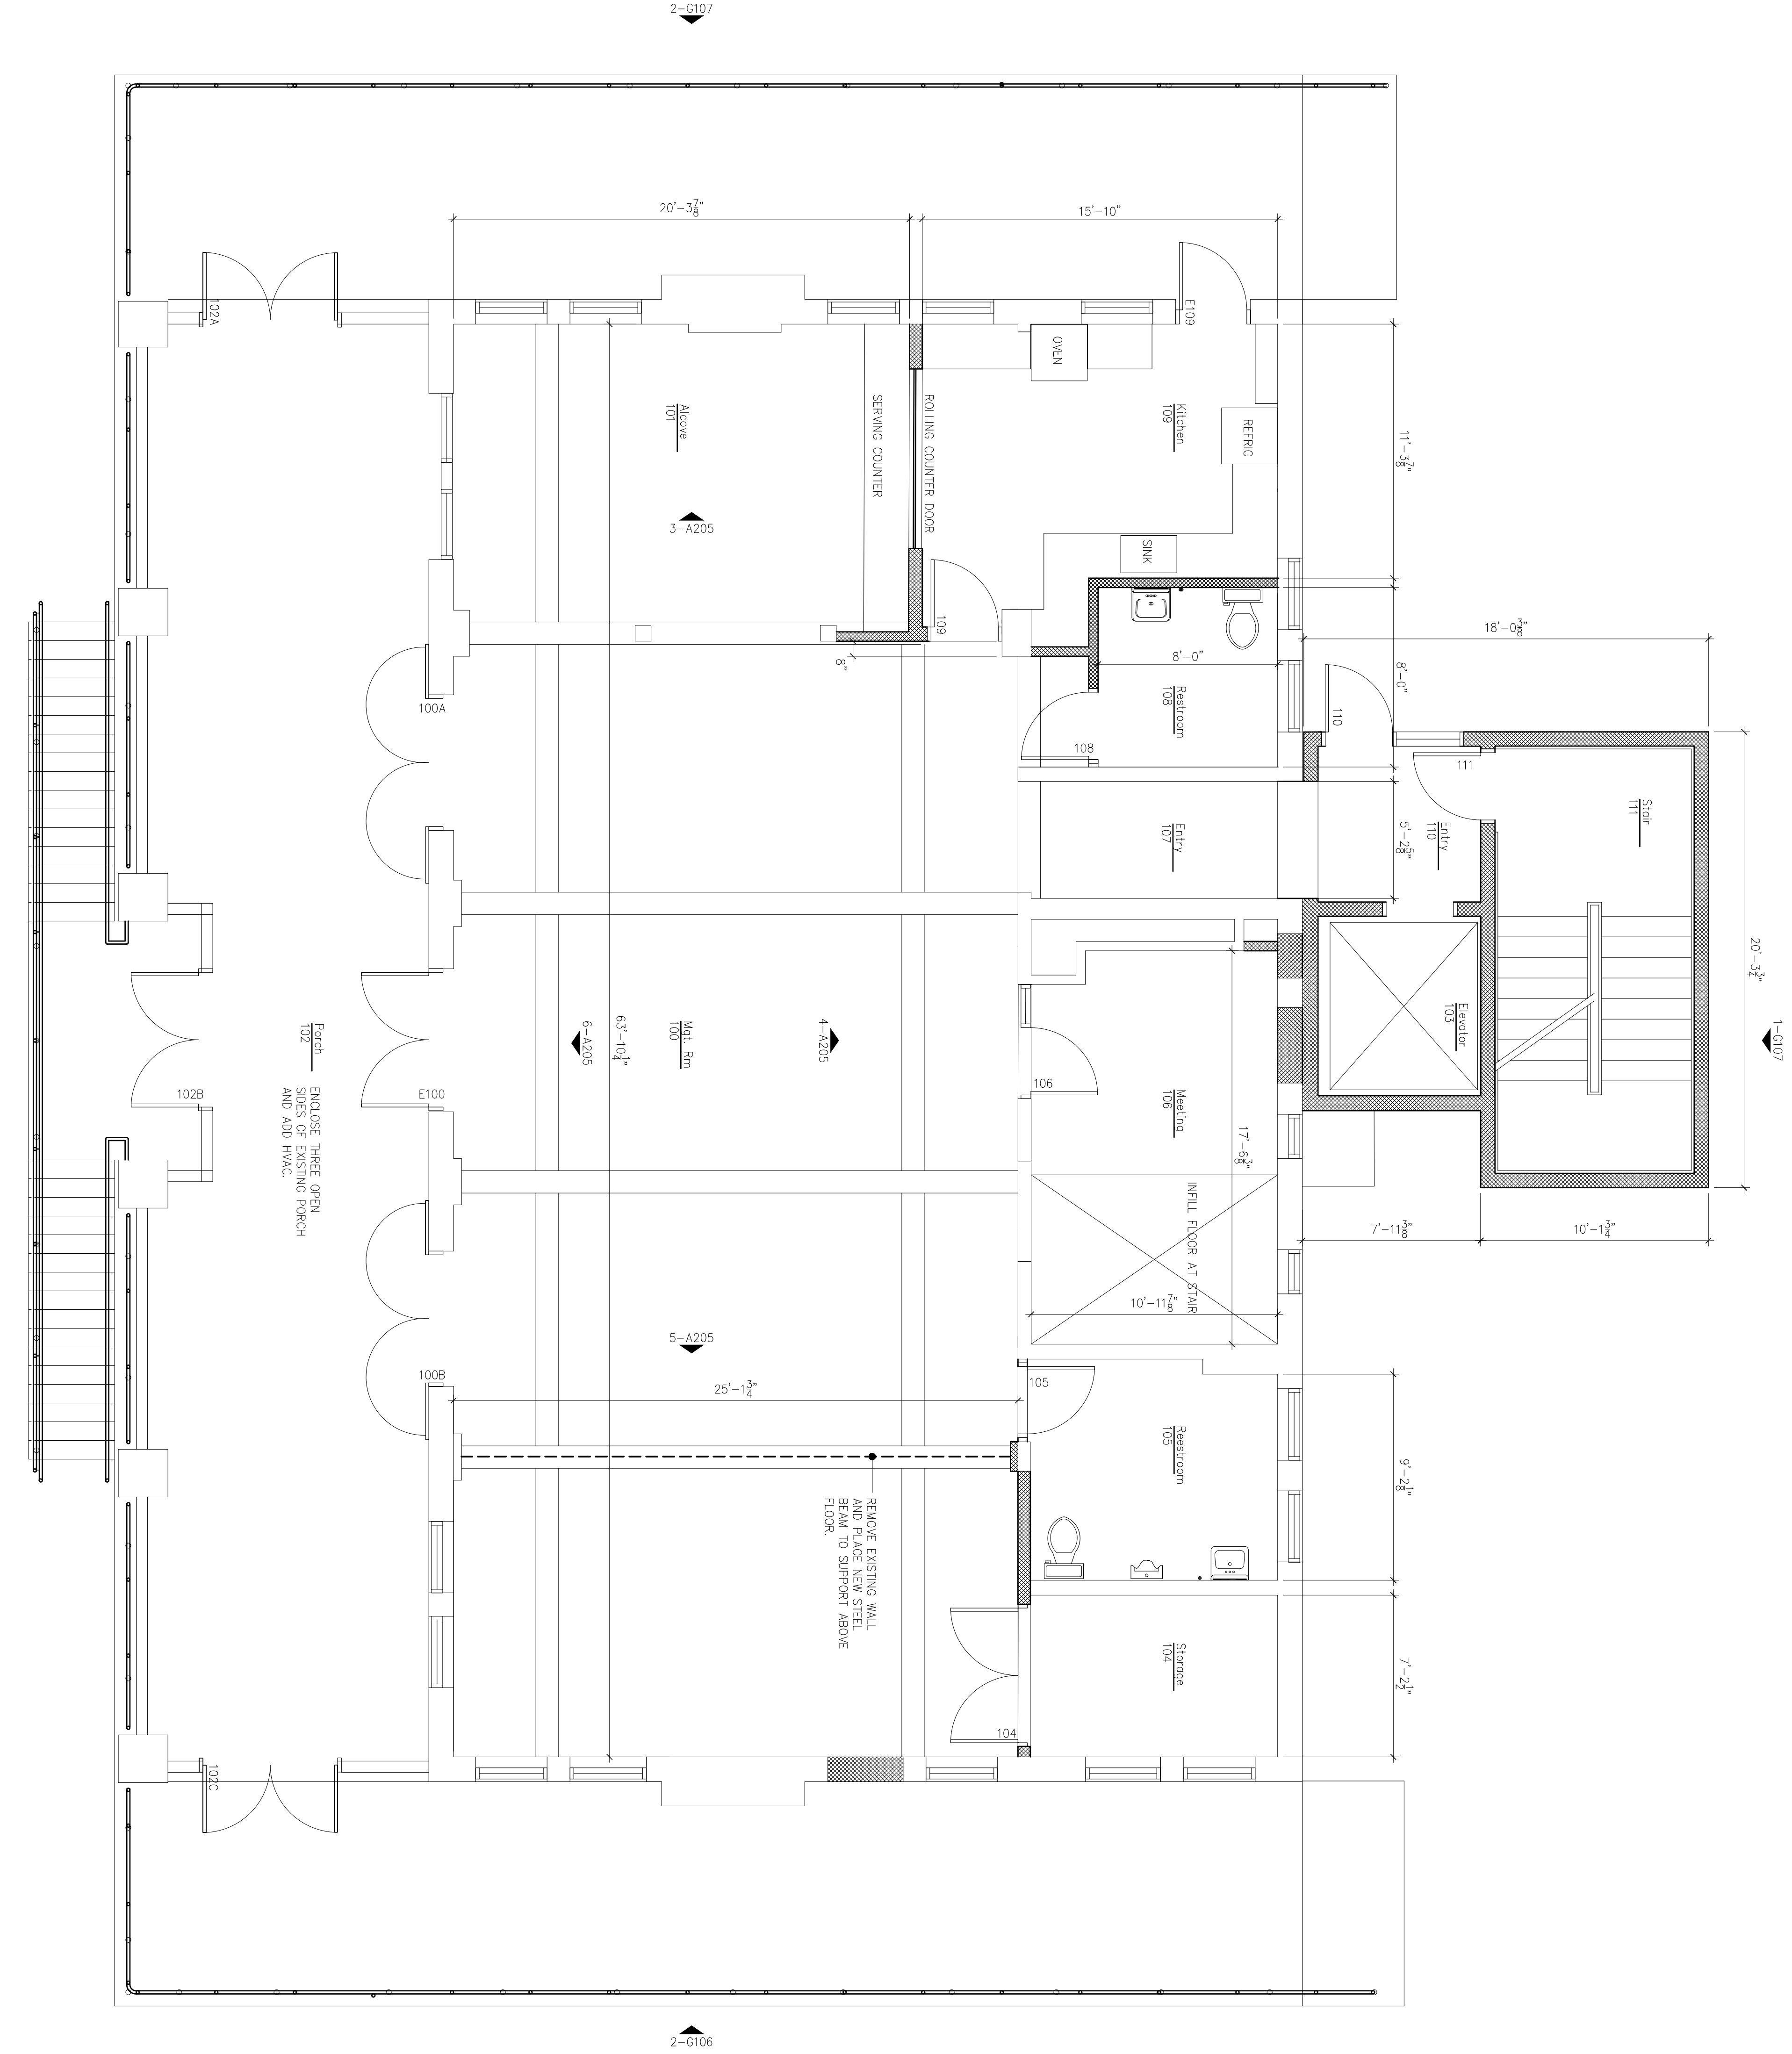

1 Main Level Plan
1/4" = 1'-0"